

**FIRST FLOOR - FLOOR PLAN - DIMENSIONS**  
SCALE: 1/4" = 1'-0"

**GENERAL NOTES**

1. ALL DIMENSION TO FACE OF MASONRY OR FACE OF STUD UNLESS NOTED OTHERWISE.
2. FIELD VERIFY ALL DIMENSIONS.
3. PROVIDE DEAD WOOD BLOCKING AT ALL CONDITIONS REQUIRING PARTITION MOUNTING OF EQUIPMENT, MILL WORK, ACCESSORIES, ETC. (FIRE RETARDANT BLOCKING AT FIRE RATED PARTITIONS). SEE MILLWORK DETAILS FOR MOUNTING HEIGHTS, DETAILS, ETC. FOR BLOCKING LOCATIONS.
4. TUBULAR MARKER AND BASE (4) BY IMPACT RECOVERY SYSTEMS, INC. 246 WEST JOSEPHINE ST., SAN ANTONIO, TX 78212, TEL: (210) 735-4477. TUBULAR MARKER TO BE 42" HIGH FLEXIBLE ORANGE TUBE WITH #10 FIXED BASE (F) AND #16S ANCHOR KIT - PROVIDE POST WITH 3" X 8" REFLECTIVE STRIPS.


- STUCCO ON GALV. METAL LATH OVER 30 LB. FELT ON 1/2" CDX PLYWOOD OVER 2 X 4 WOOD FRAMING
- METAL STUD PARTITION
- METAL STUD PARTITION 1 HOUR FIRE RATED
- 8" CMU

**DSI** DESIGN SERVICES INCORPORATED  
1778 N. PARK AVE., SUITE 100, MAITLAND, FL 32751,  
TELEPHONE (407) 626-5755  
ARCHITECTURE  
INTERIOR DESIGN  
SPACE PLANNING  
LICENSE NO. F 00061

**SUNTRUST**  
INTERIOR ALTERATIONS AND DRIVE-IN ADDITIONS  
LAKE WORTH BRANCH  
LAKE WORTH, FLORIDA

GENERAL NOTES

THE DESIGN, DRAWINGS, AND SPECIFICATIONS INCORPORATED HEREIN AS AN INSTRUMENT OF PROFESSIONAL SERVICES ARE, AND SHALL BE THE SOLE PROPERTY OF DSI DESIGN SERVICES INC. THEY ARE NOT TO BE USED ON ANY OTHER PROJECT OR FOR ANY OTHER PURPOSE WITHOUT SPECIFIC WRITTEN PERMISSION. ALL RIGHTS RESERVED.

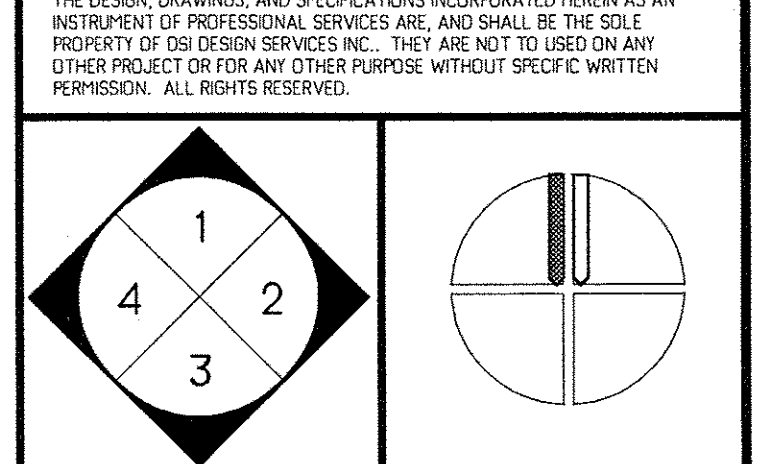

INTERIOR ELEVATION KEY  
NORTH  
ACTUAL PLAN

MARK	DATE	REVISIONS

COMM. NO. 03016.00	DRAWN: DLV
DATE: 03/01/04	CHECKED: RJC
SCALE: 1/4" = 1'-0"	

FILE: 03016.00/FLOOR PLANS  
**FLOOR PLAN**

**DIMENSIONS**

SEAL	ARCHITECT/CONSULTANT
	SHEET NUMBER
	<b>A-1.11</b>