


TENANT B-	1,769 SF
TENANT A - 1ST FLOOR	5,000 SF (AC) 2,104 SF (PATIO) 232 SF (ENTRANCE) 1,336 SF
TENANT A - 2ND FLOOR	3,879 SF (AC) 1,985 SF (PATIO) 4,864 SF
TENANT A - GROSS ROOFED AREA = 12,200 SF	
TENANT A -	12,200 SF
TENANT B-	1,769 SF
TENANT BUILDING ROOFED AREA = 13,969 SF	

NO.	REVISIONS	DATE
1.		
2.		
3.		
4.		
5.		
6.		
7.		
8.		

- DRAWING PHASE / USE
- CONCEPT
 - PRELIMINARY DESIGN / CONCEPT
 - SCHEMATIC DESIGN
 - DESIGN REVIEW AND APPROVAL
 - DESIGN DEVELOPMENT
 - PERMIT SUBMITTAL / REVIEW
 - CONSTRUCTION DOCUMENTS

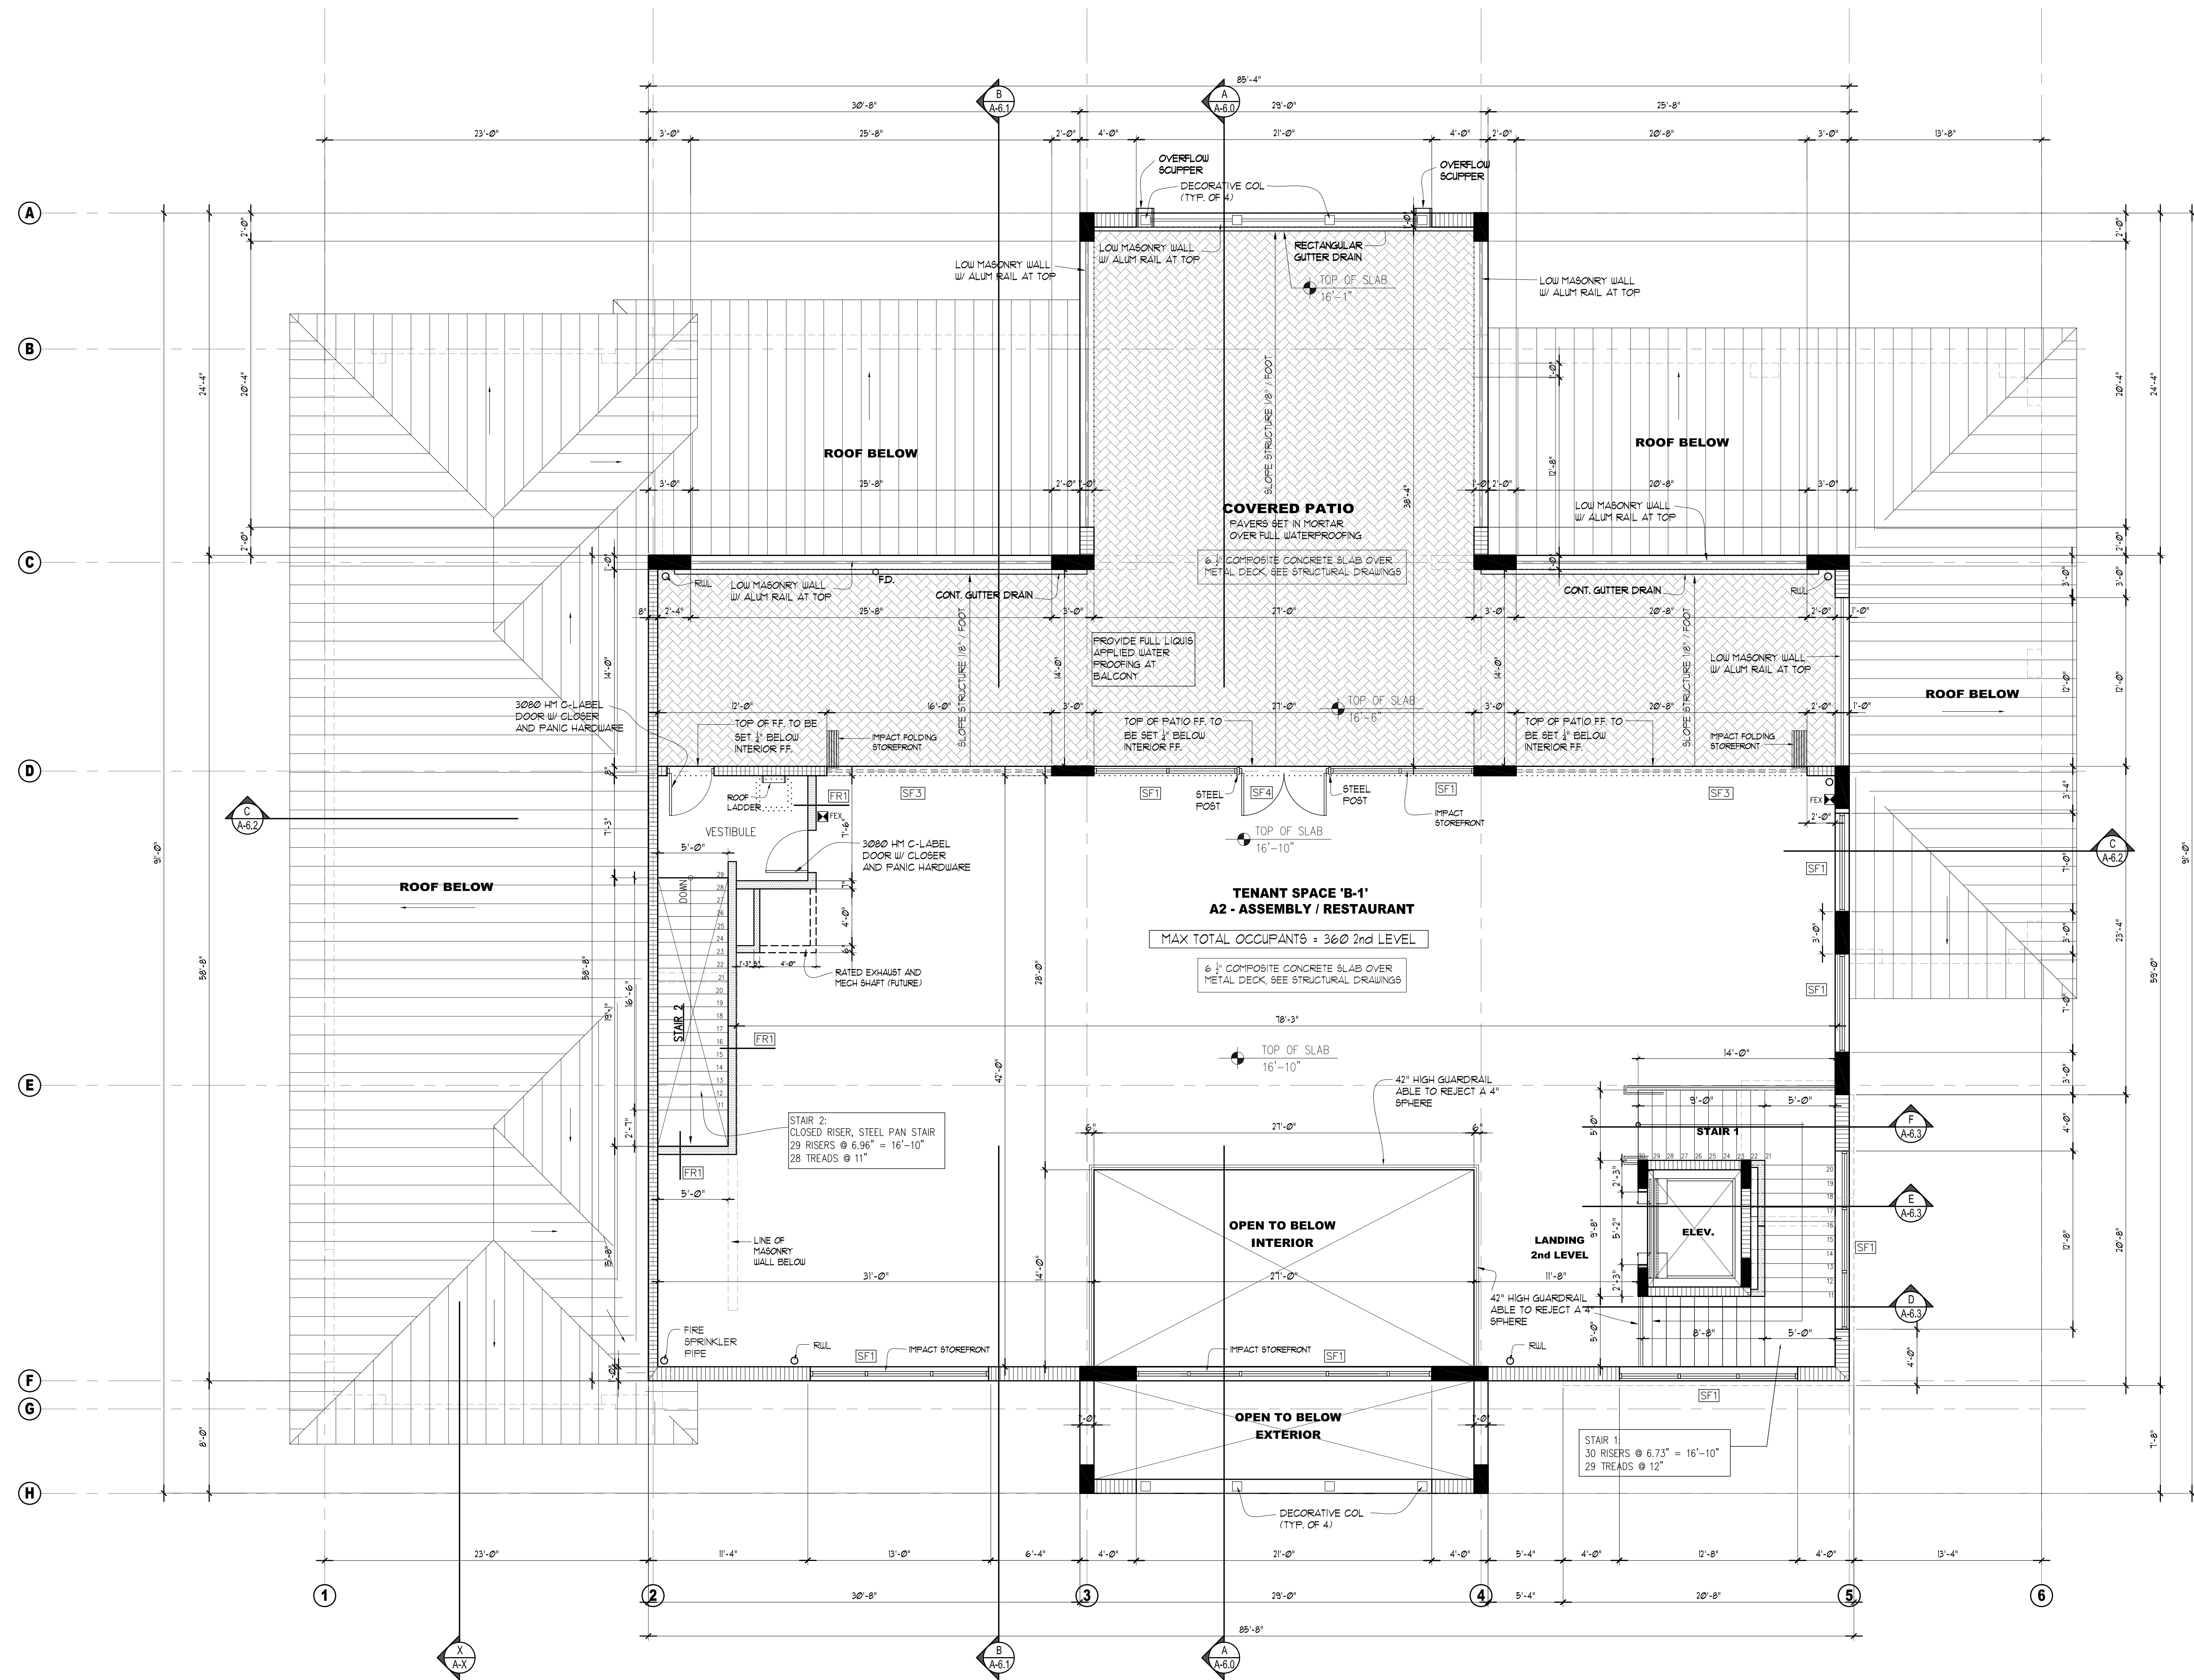

SECOND FLOOR PLAN
 NEW 2 STORY SHELL CONSTRUCTION FOR:
OCEAN MALL - BUILDING 'B'
 2513 North Ocean Ave
 Singer Island, Florida 33404

RELEASE FOR PERMIT DATE: 10.3.13
 RELEASE FOR CONSTRUCTION DATE: NO
 DRAWN BY: CM
 REVIEWED BY: CM

SEAL: CRAIG MOSSEY / FL-AR 0013506
 PROJECT #: 1335
 SHEET #:

A-2.1
 OF 29
 PRINT DATE: 10.3.13

BUILDING TO BE FULLY FIRE SPRINKLERED

SECOND FLOOR PLAN
 SCALE: 3/16" = 1'-0"